

Lycoming Concrete 900 gal. Partition Septic Tank

A division of Lycoming Burial Vault Co., Inc.


350 Spruce Street

Montoursville, PA 17754

(570) 368-8642

(800) 640-0052

Fax (570) 368-2299

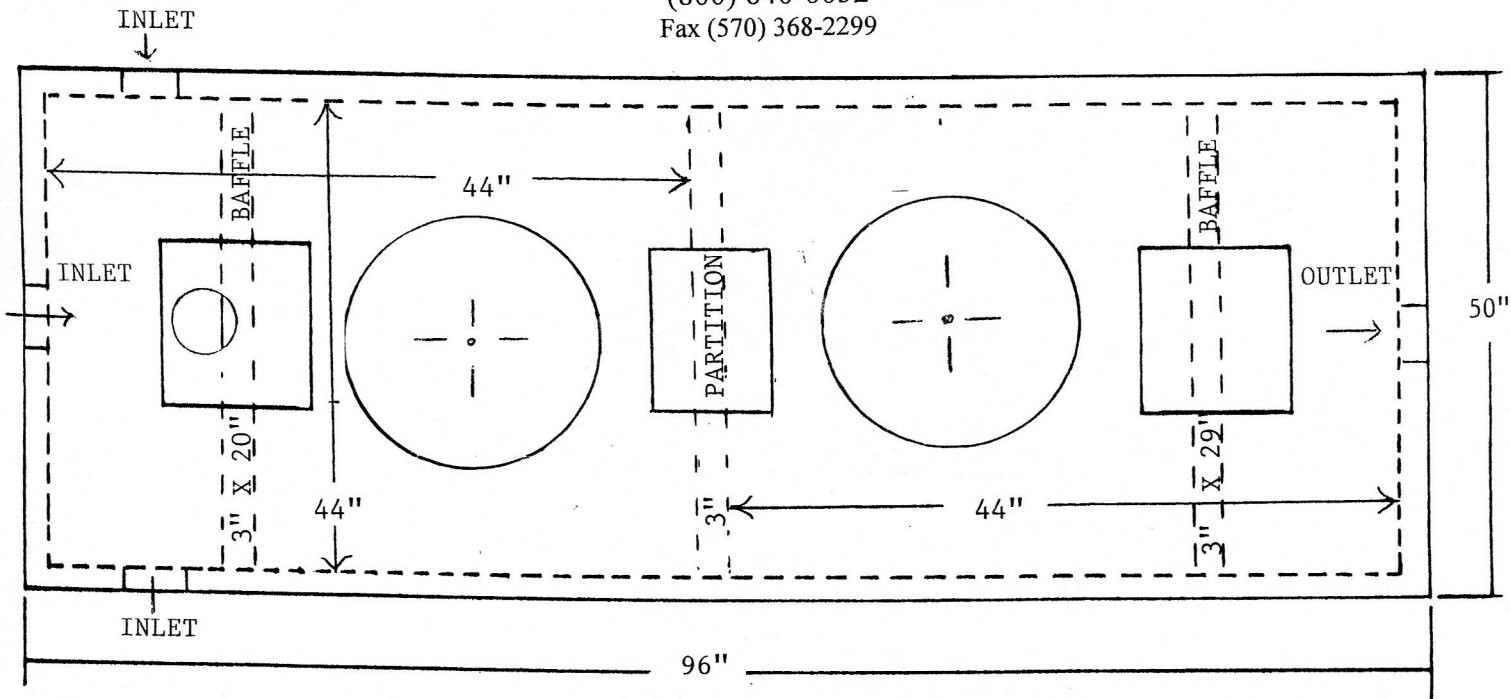

BAFFLE—CAST IN PLACE
 PIPE SEALS—HIGH PRESSURE BOOT
 TANK SEAL—FEDERAL SPEC. ASTM C990
 CONCRETE—STEEL REINFORCED
 —28 DAYS 6100 PSI

