


Front and Men's Tee

GRAHAM LANDSCAPE DESIGN
 205 Lakewood Drive, Tullahoma, TN
www.grahamlandscapeplan.com
 May 9, 2017

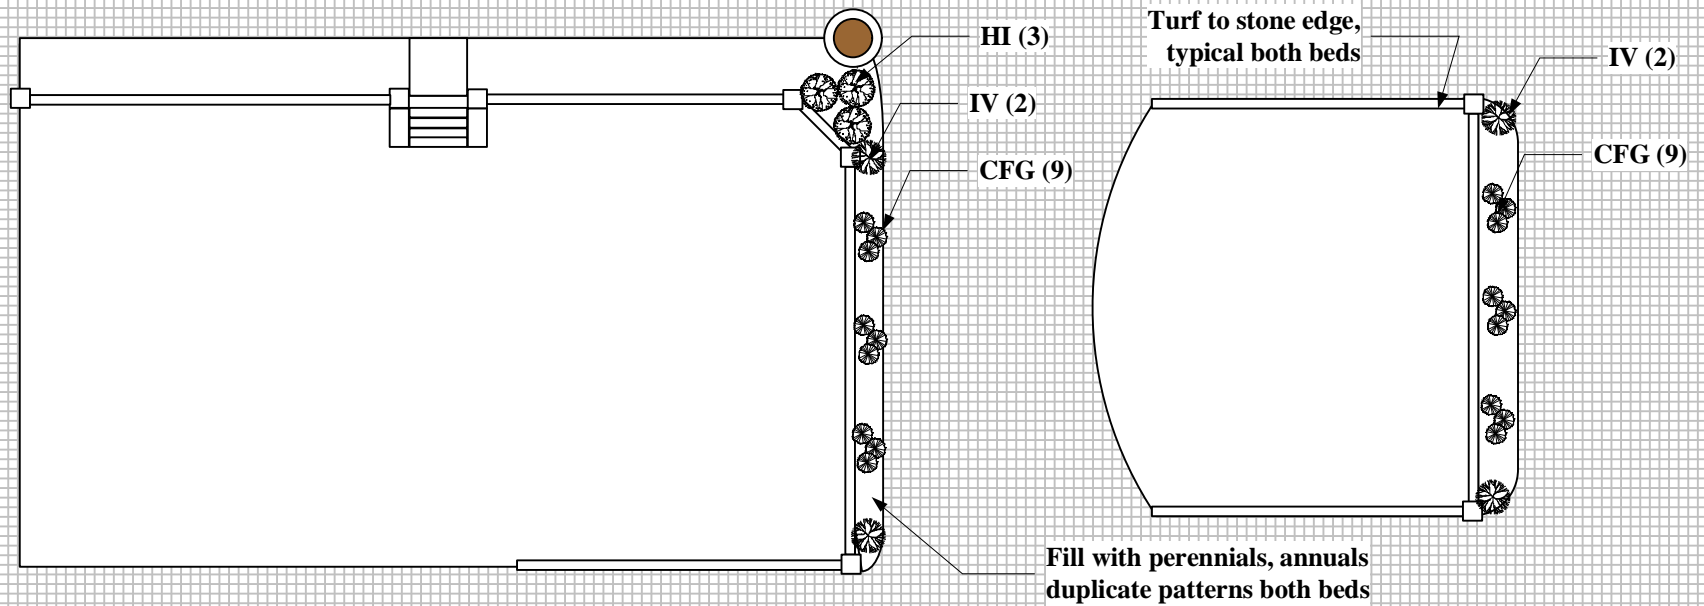

1 FOOT
 GRID




Men's and Women's
Tees South Beds

GRAHAM LANDSCAPE DESIGN
205 Lakewood Drive, Tullahoma, TN
www.grahamlandscapeplan.com
May 9, 2017




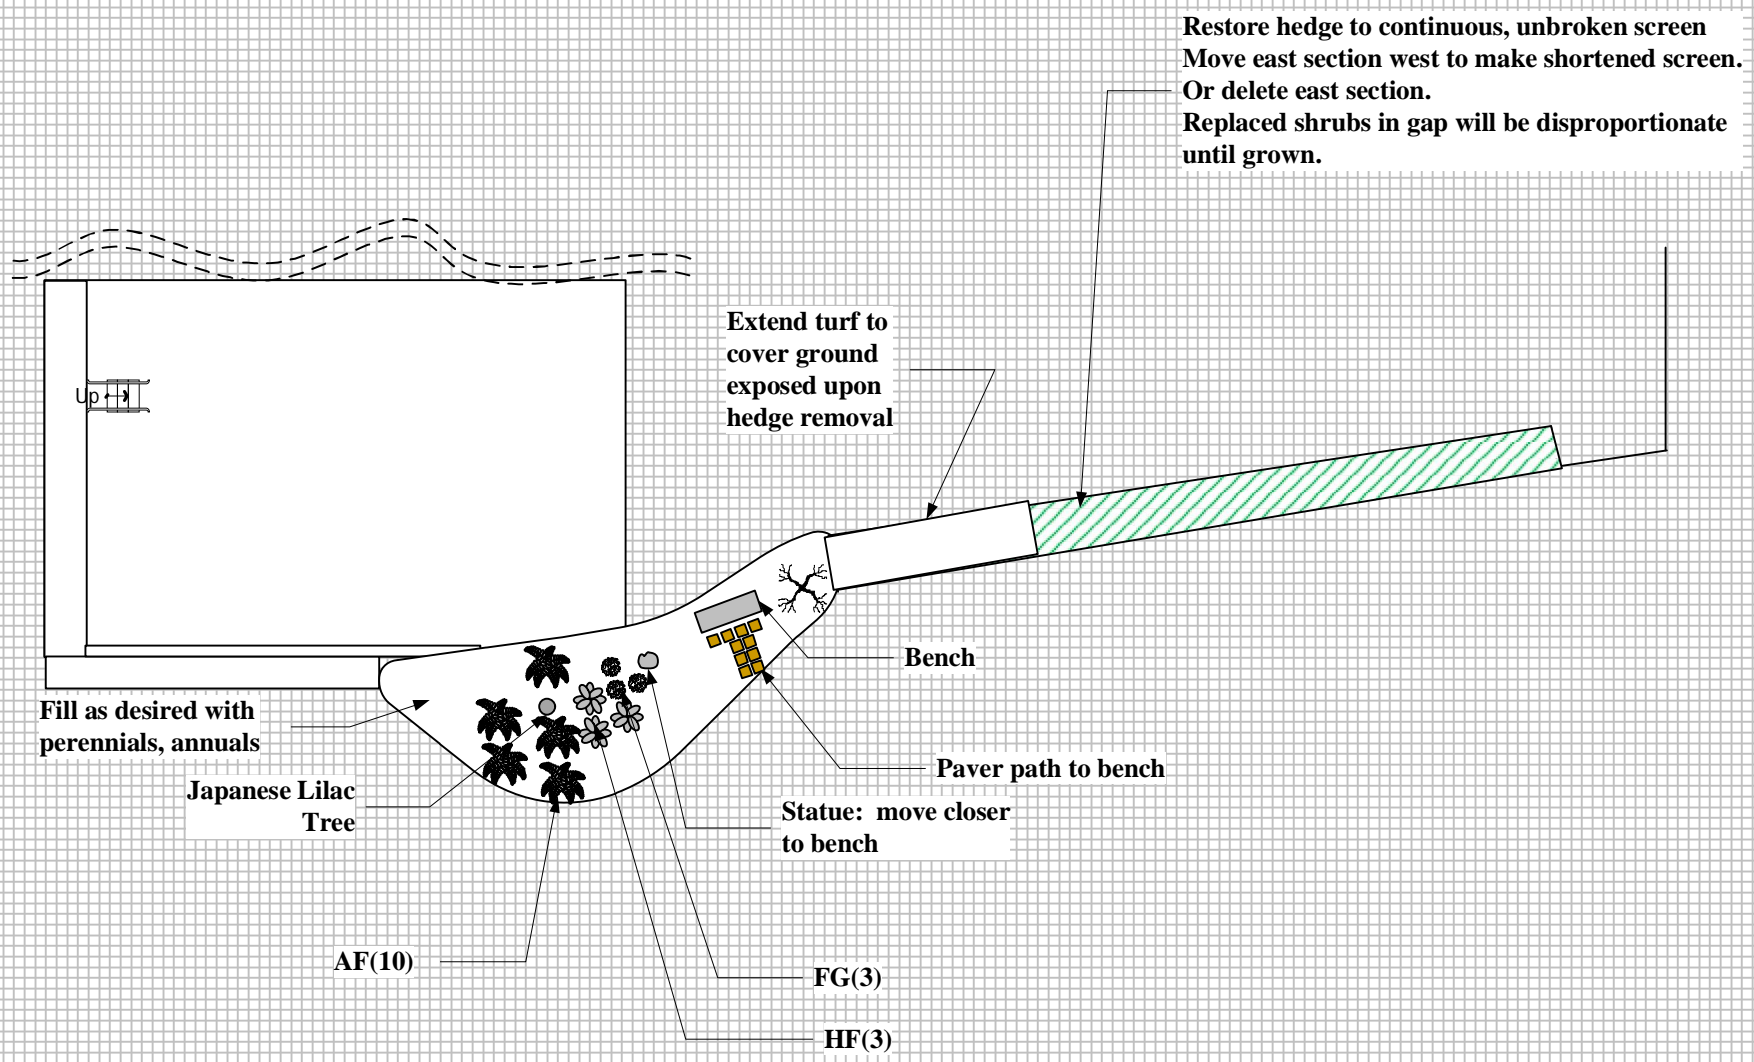
1 FOOT
GRID

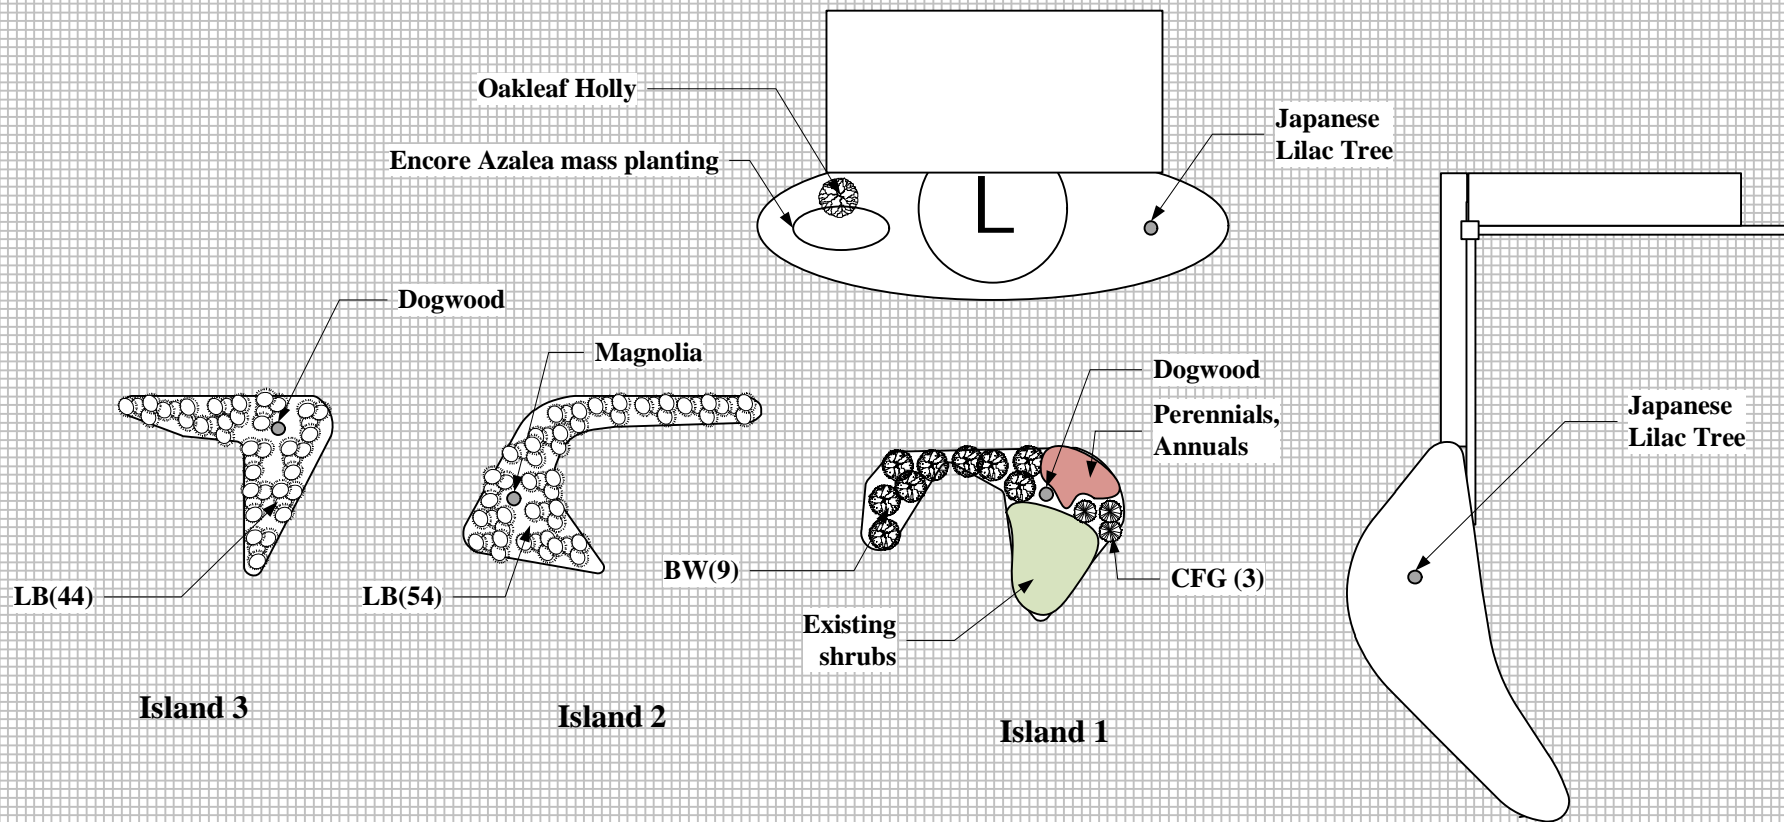

East Islands Plan A


GRAHAM LANDSCAPE DESIGN
 205 Lakewood Drive, Tullahoma, TN
www.grahamlandscapeplan.com
 May 9, 2017



 1 FOOT
 GRID



South Parking Lot Edge

GRAHAM LANDSCAPE DESIGN
 205 Lakewood Drive, Tullahoma, TN
www.grahamlandscapeplan.com
 May 9, 2017

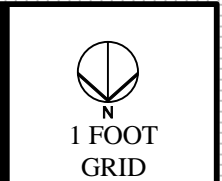

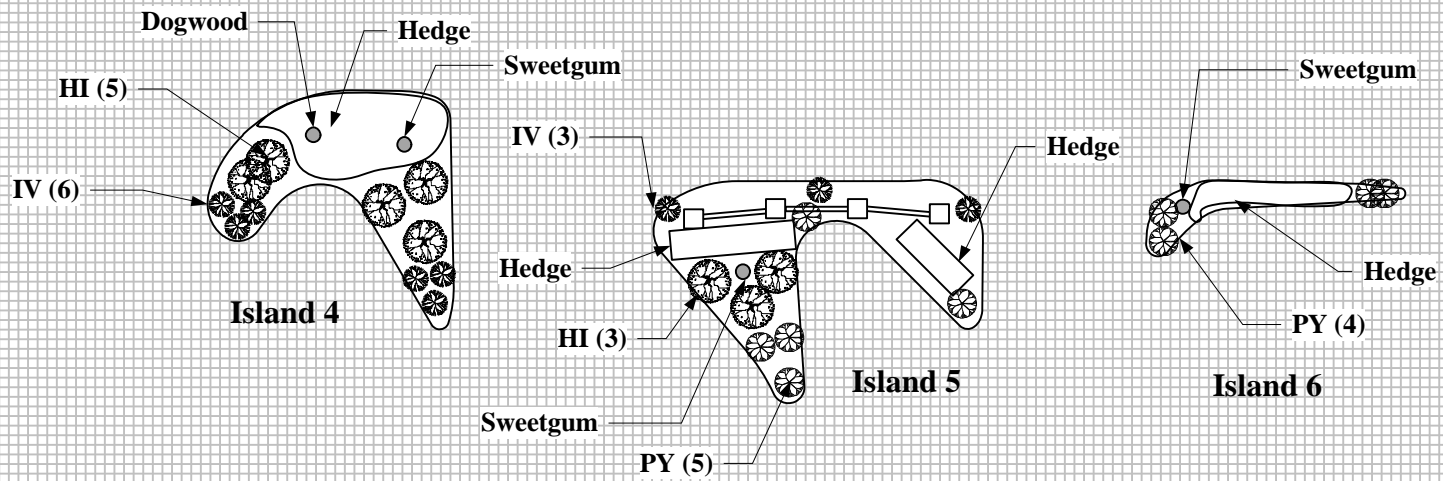
















West Islands

GRAHAM LANDSCAPE DESIGN
 205 Lakewood Drive, Tullahoma, TN
www.grahamlandscapeplan.com
 May 9, 2017



1 FOOT
 GRID

Plant Schedule

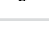Symbol	Code	Quantity	Scientific Name	Common Name	Mature Height	Mature Spread	Price per plant, \$	Subtotals, \$	Remarks
	AD	1	Acer palmatum (Dissectum Group) 'Midori-no-teiboku'	Japanese Cutleaf Maple	12" to 36"	36" to 6'	\$350.00	\$350.00	clump form; other green leaf cultivars may be substituted
	BW	9	Buxus 'Green Velvet'	Boxwood	36" to 4'	36" to 4'	\$36.00	\$324.00	Spacing on centers, typical
	PY	21	Cephalotaxus harringtonia var. nana	Plum Yew	12" to 6'	4' to 8'	\$55.00	\$1,155.00	prostrate form
	AF	10	Dryopteris erythrosora	Autumn Fern	12" to 24"	6" to 18"	\$4.25	\$42.50	Various sources. Mine stay evergreen
	FG	3	Hakonechloa macra 'Albo Strata'	Japanese Forest Grass	12" to 24"	12" to 24"	\$6.50	\$19.50	Mary's Greenhouse (931) 668-2119
	HF	3	Hosta fortunei 'Francee'	Hosta	18" to 24"	36" to 4'	\$4.25	\$12.75	Mary's Greenhouse (931) 668-2119
	HI	11	Hydrangea arborescens 'Incrediball'	Smooth Hydrangea	36" to 5'	36" to 5'	\$15.00	\$165.00	Do not prune, leaving year round for seasonal interest
	SP	2	Ilex crenata 'Sky Pencil'	Japanese Holly	8' to 12'	24" to 36"	\$48.00	\$96.00	4 to 5 ft tall; full to ground
	OLH	5	Ilex 'Conaf' OAKLEAF	Oakleaf Holly	10' to 15'	6' to 10'	\$175.00	\$875.00	6 ft tall. Full to ground matching size of pool s fence plants
	IV	13	Ilex vomitoria 'Schilling's Dwarf'	Yaupon Holly	4' to 6'	6' to 10'	\$28.00	\$364.00	Dwarf, 7 gal, spherical cap form
	LB	98	Liriope muscari 'Big Blue'	Lilyturf	12" to 18"	18" to 24"	\$3.50	\$343.00	1 gal
	LV	12	Liriope muscari 'Variegata'	Variegated Liriope	6" to 12"	12" to 36"	\$3.50	\$42.00	1 gal
	CFG	21	Pennisetum alopecuroides 'Hamelin'	Chinese Fountain Grass	24" to 36"	24" to 36"	\$13.50	\$283.50	3 gal
	CL	14	Prunus laurocerasus 'Otto Luyken'	Cherry Laurel	4' to 6'	6' to 10'	\$58.00	\$812.00	30 in.
	AZ	22	Rhododendron (subgenus Azalea) 'Robled (Autumn Chiffon™)'	Encore Azalea	24" to 30"	36" to 4'	\$40.00	\$880.00	5 to 7 gal. See booklet of candidate Encore Azaleas for color and size. Must amend soil to get pH of 5.5to 6.5.
TOTAL								\$5,764.25	Source unless otherwise noted: Randall Walker Farms (931) 635-9535