


Base Map

GRAHAM LANDSCAPE DESIGN
 205 Lakewood Drive, Tullahoma, TN
www.grahamlandscapeplan.com
 May 18, 2017



**1 FOOT
 GRID**

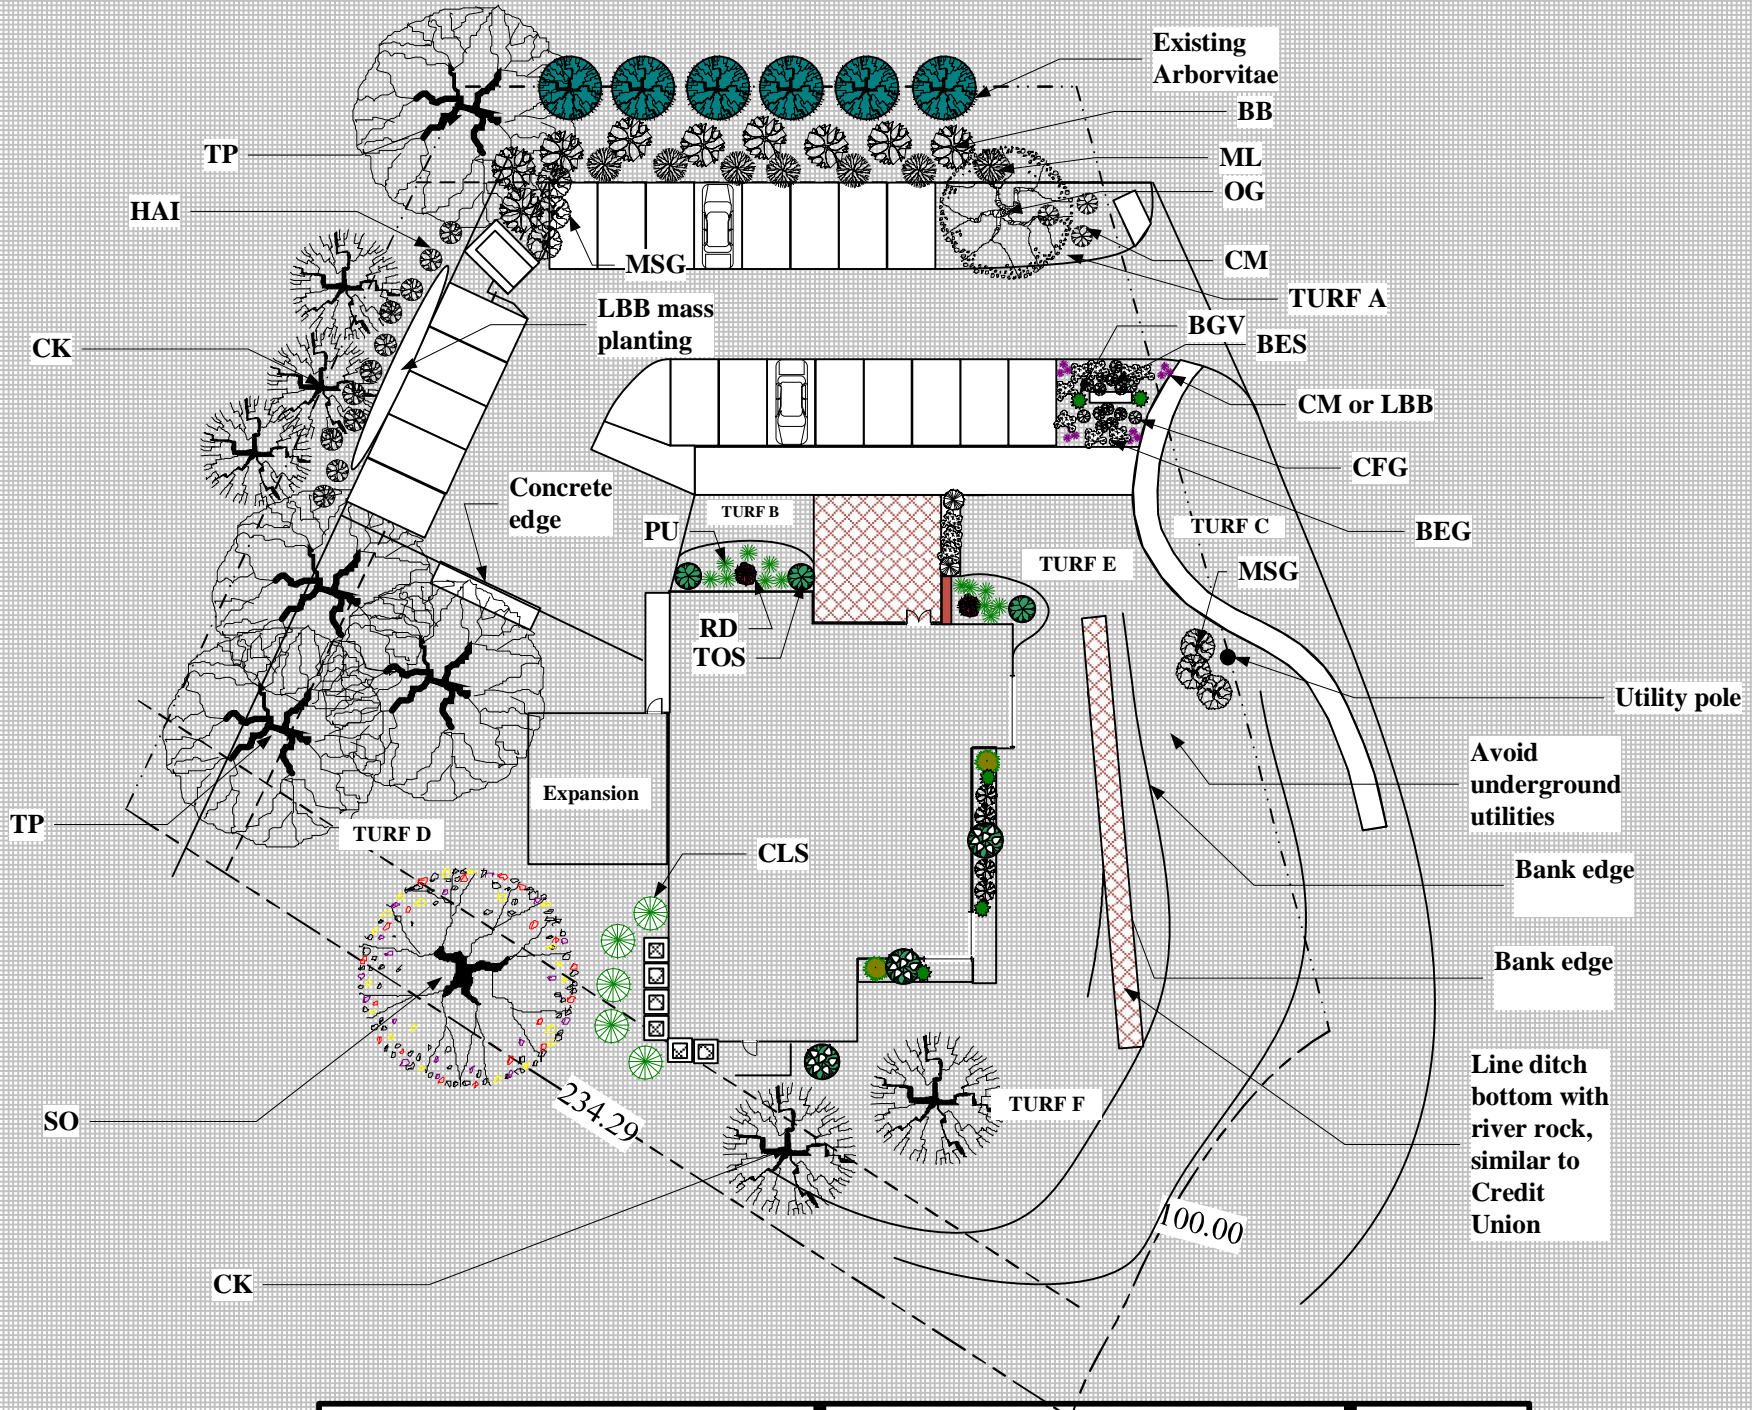

Master Plan

GRAHAM LANDSCAPE DESIGN
 205 Lakewood Drive, Tullahoma, TN
www.grahamlandscapeplan.com
 May 18, 2017



1 FOOT
 GRID