

Client:  
**LAVERTY RESIDENCE**  
 10 MEYERS COURT  
 NOVATO, Ca. 94947

Project:  
 Develop a concept landscape layout with a Pool, Belgard paver patio, Trellis, TV, Kegerator with synthetic turf & existing fruit trees & hedge.

Structural Engineer:


Civil Engineer:

Interior Design:


- Revisions:
- 1. 01-11-21  
Expand landings from 3'-0" to 4'-0" depth. Add notes for edging on Syn. Turf & planter areas.
  - 2.
  - 3.
  - 4.
  - 5.

Title:  
**CONCEPT LAYOUT**


Project Number: 0009122020-01  
 Date: 01-11-21  
 Start Date: 12-01-20  
 Scale: 1/8" = 1'-0"

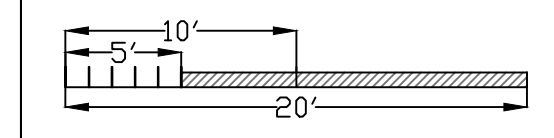

Sheet:  
**L1.0**

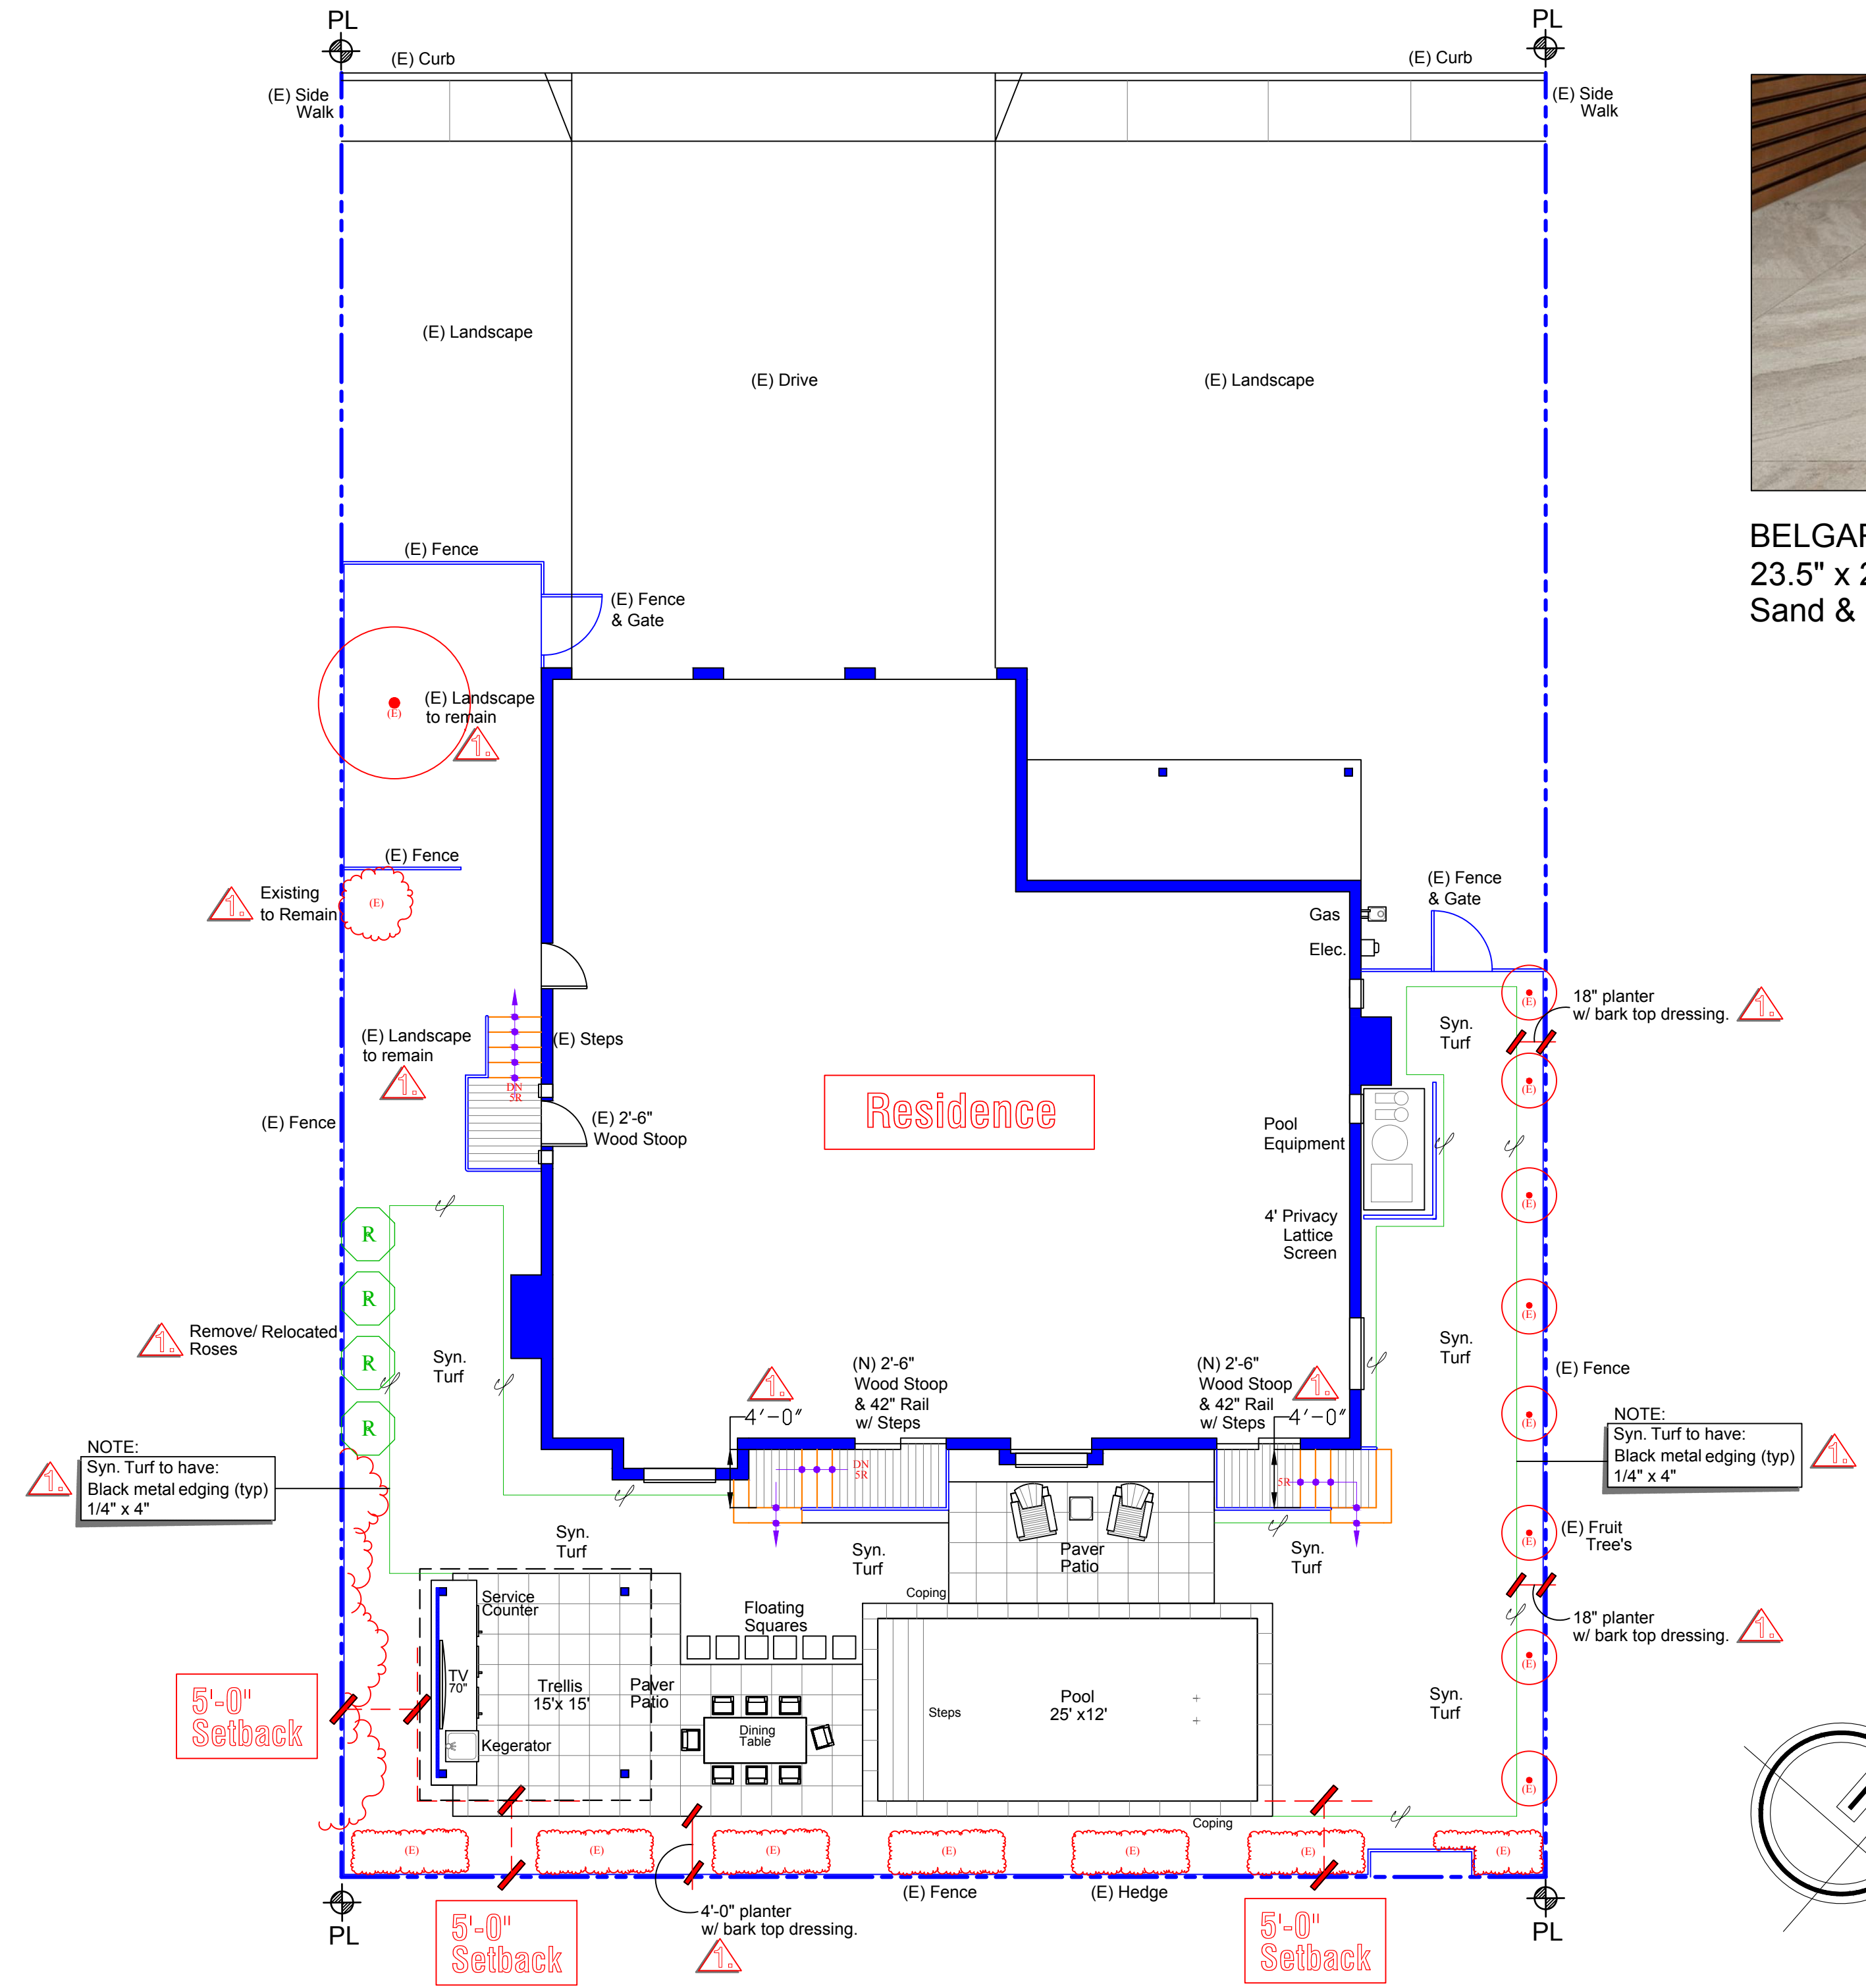

BELGARD-Mirage Silver lake beauty  
 23.5" x 23.5"x 3/4" Porcelain Paver  
 Sand & Gravel Sub-Base

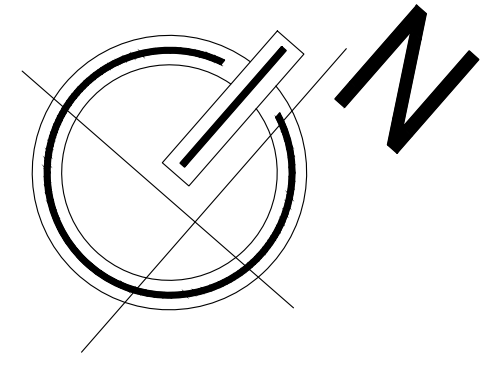

**SCOPE OF WORK:**  
 SCALE: 1/8" = 1'-0"

1. Pool
2. 15' X 15' 4x wood post Trellis.
3. Electrical for Pool equipment & Service Counter.