


# Base Map

GRAHAM LANDSCAPE DESIGN  
 205 Lakewood Drive, Tullahoma, TN  
[www.grahamlandscapeplan.com](http://www.grahamlandscapeplan.com)  
 March 13, 2017



1 FOOT  
 GRID

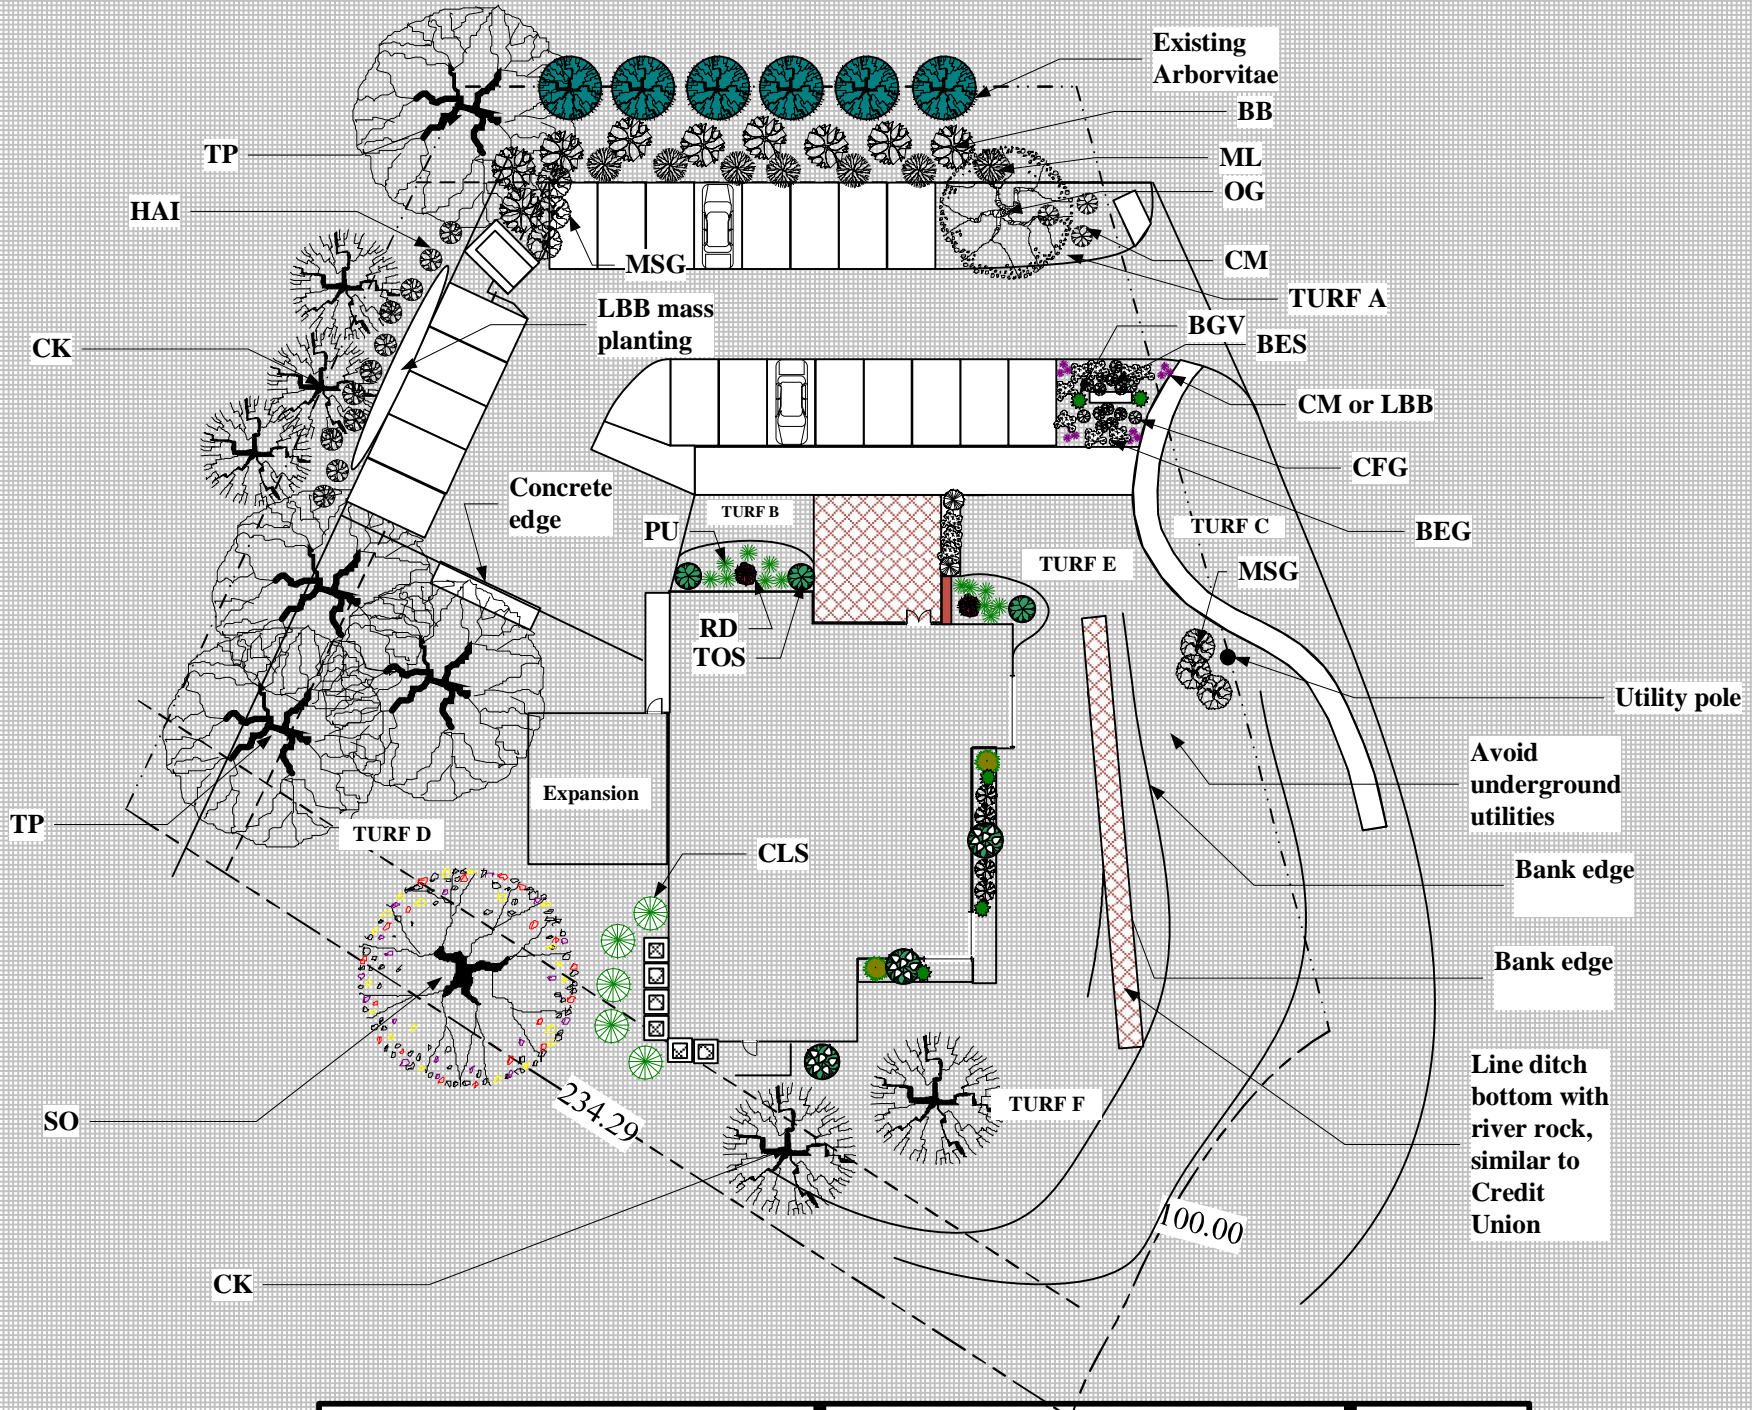

# Master Plan

GRAHAM LANDSCAPE DESIGN  
 205 Lakewood Drive, Tullahoma, TN  
[www.grahamlandscapeplan.com](http://www.grahamlandscapeplan.com)  
 March 13, 2017



1 FOOT  
 GRID